




Spray-booth = 410    54    RAC = 125

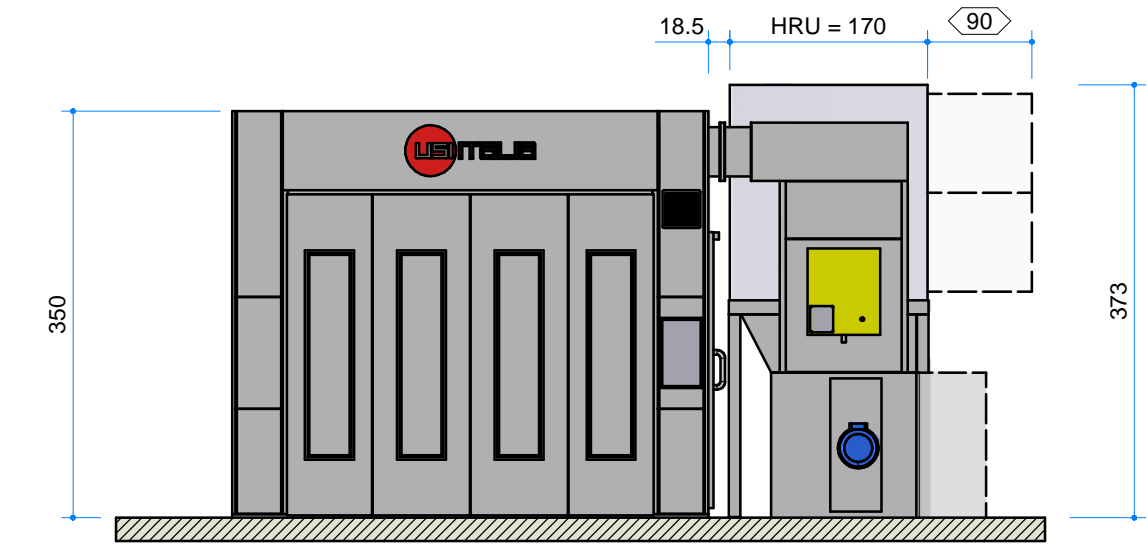

**Front view**    Spray-booth = 410    54    RAC = 125    60

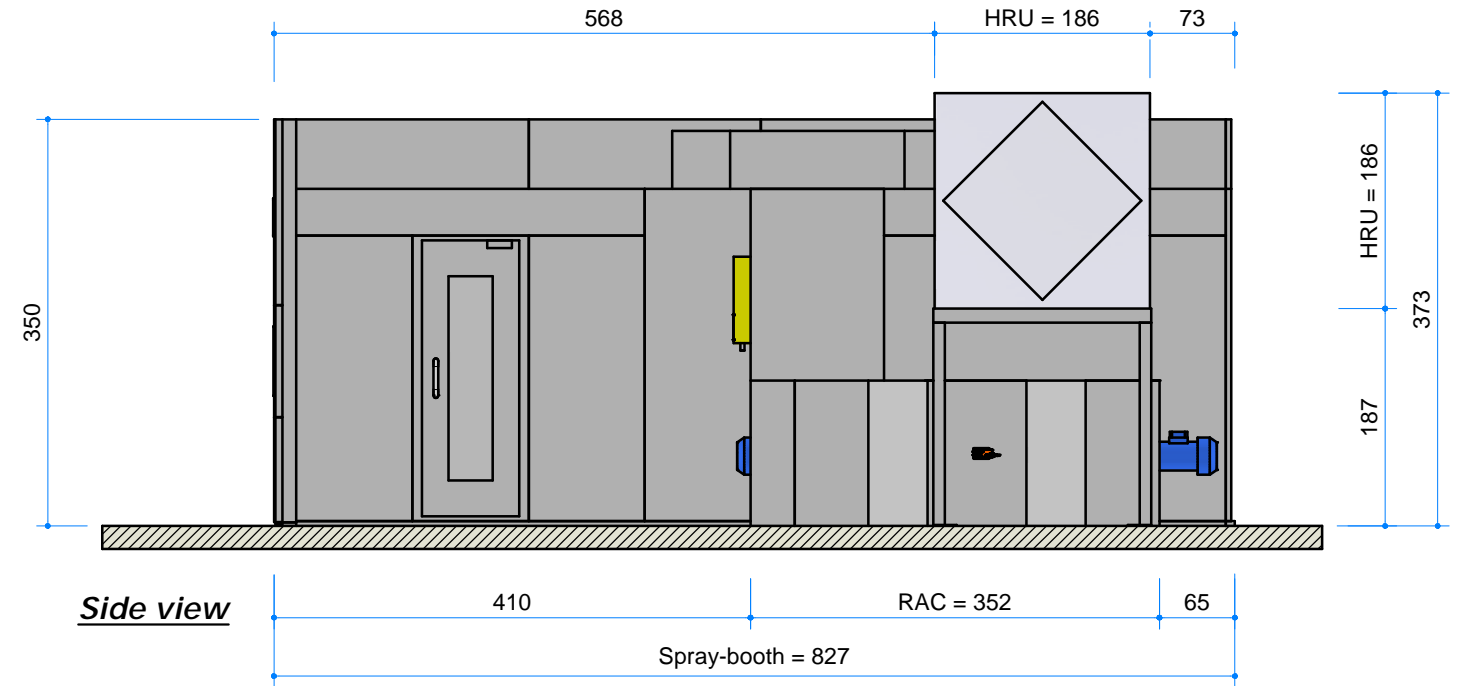

**Side view**    410    RAC = 352    65    Spray-booth = 827    HRU = 186    373

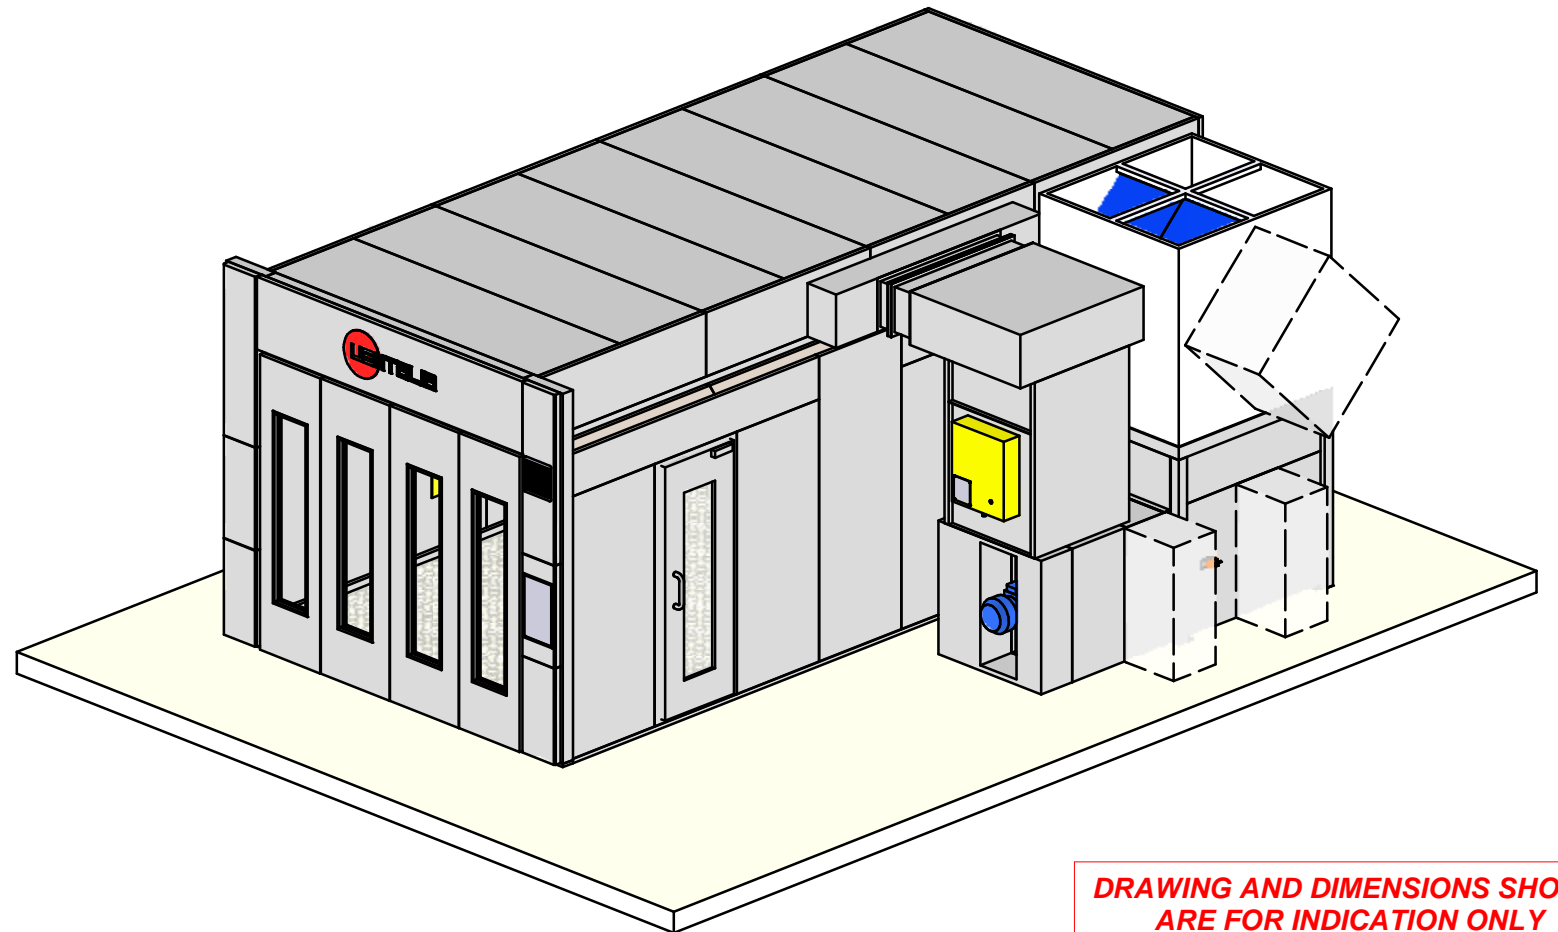

**DRAWING AND DIMENSIONS SHOWN ARE FOR INDICATION ONLY**

ATTENTION : ALLOW MINIMUM CLEARANCE FROM AIR HANDLING UNIT

DIMENSIONS IN CENTIMETRES

The installation has been designed based on precise customer's requests, and it is his exclusive responsibility to have a local professional engineer check, at his expense, that the installation complies with local codes in force and to get all necessary permits from the competent authorities. Exclusively at the customer's care and expense are: having a local professional engineer make the calculations pertaining to and deriving from the foundation works; the supply and installation of any profiles to fit into the foundations, hook-ups to the existing structure for supporting and/or fixing materials supplied by USI ITALIA, and getting all necessary permits from the competent authorities.



Designer KP	Approved by PB	Object: CHRONOTECH 80.40.28-1T PC IG K800 RAC150TU-280KWT-ES
Date 22/01/2018	Date 23/01/2018	Drawing No. 971720000
Ref. CORA REFINISH OY		Sheet 1 Scale 1 : 65 Project 01093